


PLAT
OF THE
PICO OIL SPRINGS MINE
Situating in
Los Angeles County, California

CLAIMED BY
Robert S. Baker
Surveyed by
Albert G. Ruxton Dep. Surv.
October 1877
Containing 160 Acres

Scale 20 chs. to 1 Inch.
VAR. 15 E

1877 - Oct.

4533

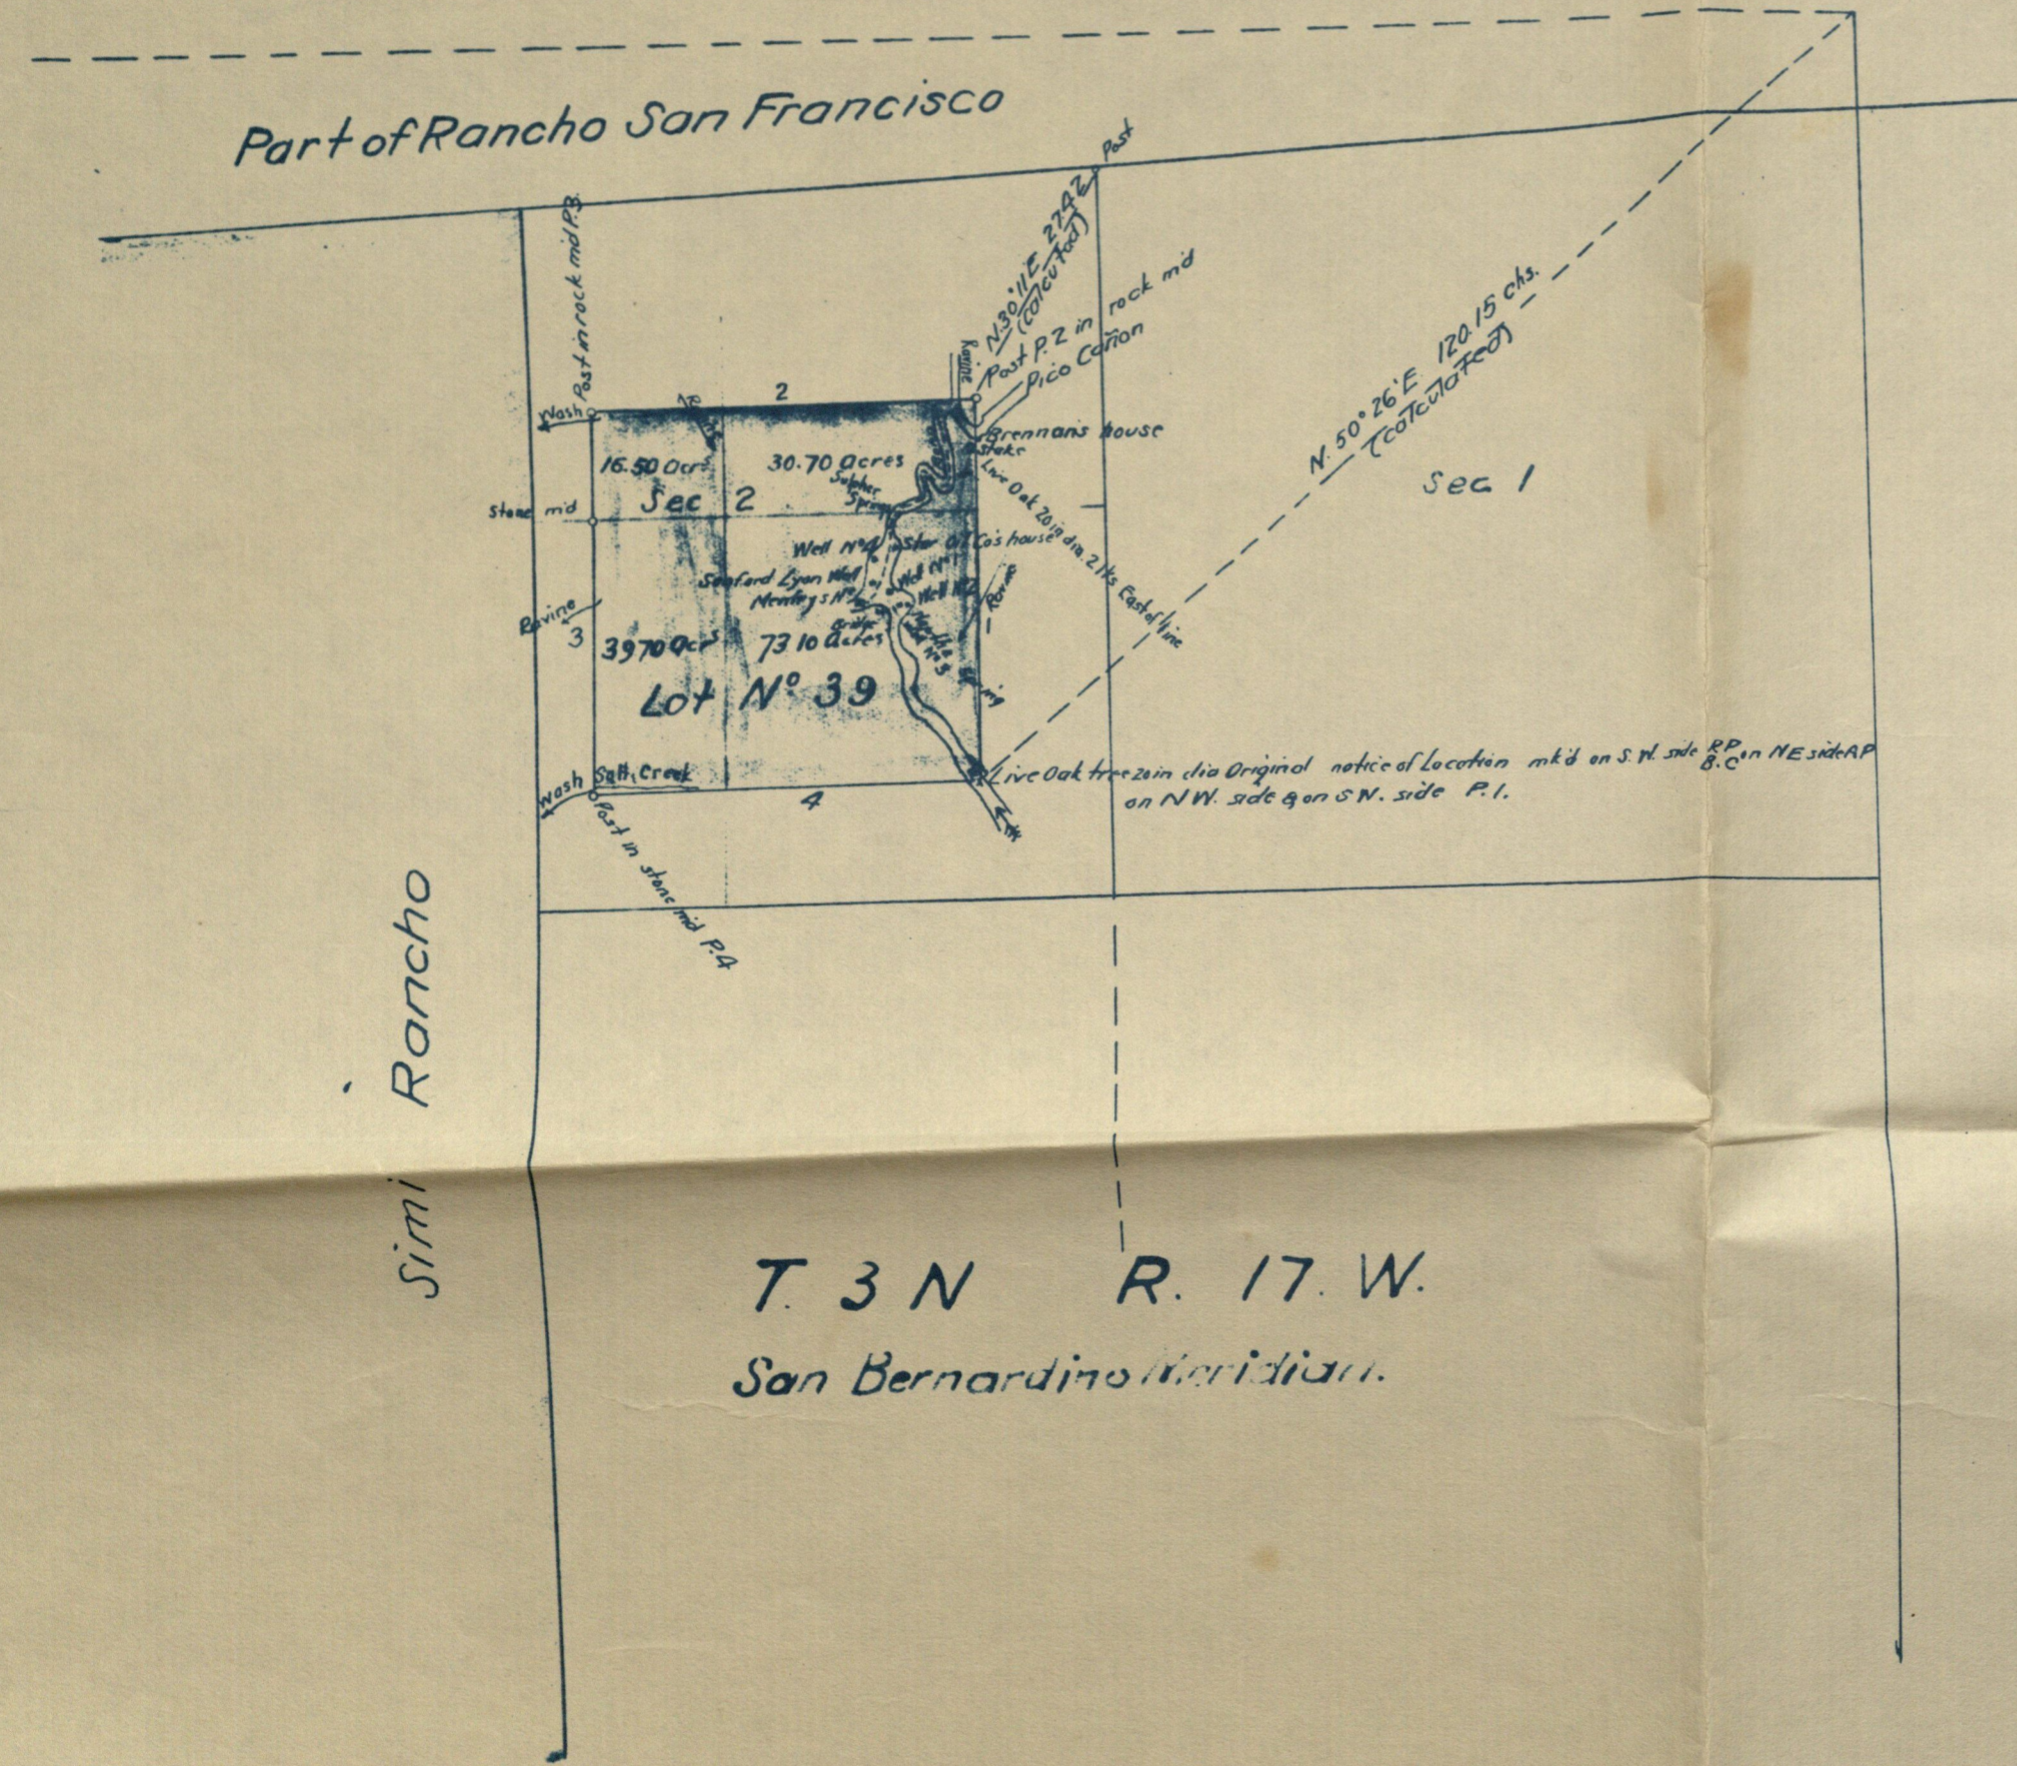

Boundaries		
N ^o	Bearing	Dist
1	North	40.00
2	West	40.00
3	South	40.00
4	East	40.10

T. 3 N. R. 17. W.
San Bernardino Meridian.

The original field notes of the survey of the Pico Oil Springs Mine from which this plat has been made, have been examined and approved and are on file in this office; and I hereby certify that they furnish such an accurate description of the said Pico Oil Springs Mining Claim as will, if incorporated into a patent, serve fully to identify the premises; and that such reference is made therein to natural objects and permanent monuments, as will perpetuate and fix the locus thereof.

I further certify, that the value of labor and improvements upon the said Mining Claim placed thereon by the applicant and his grantors, is not less than One Thousand Dollars and that said improvements consist of Five Oil Wells, Buildings, Roads, Tunnels, Shipping Oil etc. and I further certify, that this is a correct plat of the said PICO OIL SPRINGS Mining Claim or premises made in conformity with said original field notes of survey thereof.

U. S. SURVEYOR GENERAL'S OFFICE,
San Francisco, California
July 9th 1878

Thos Wagner
U. S. Surveyor General, California

158
Received and paid July 12, 1878
Alfred James

TRACED BY H.G. 8-1-24
CHECKED BY R.J.A. 9-5-24